



"No Vehicular Access" along the lot frontage except for only the south 50 feet which is open to be used for the driveway entrance

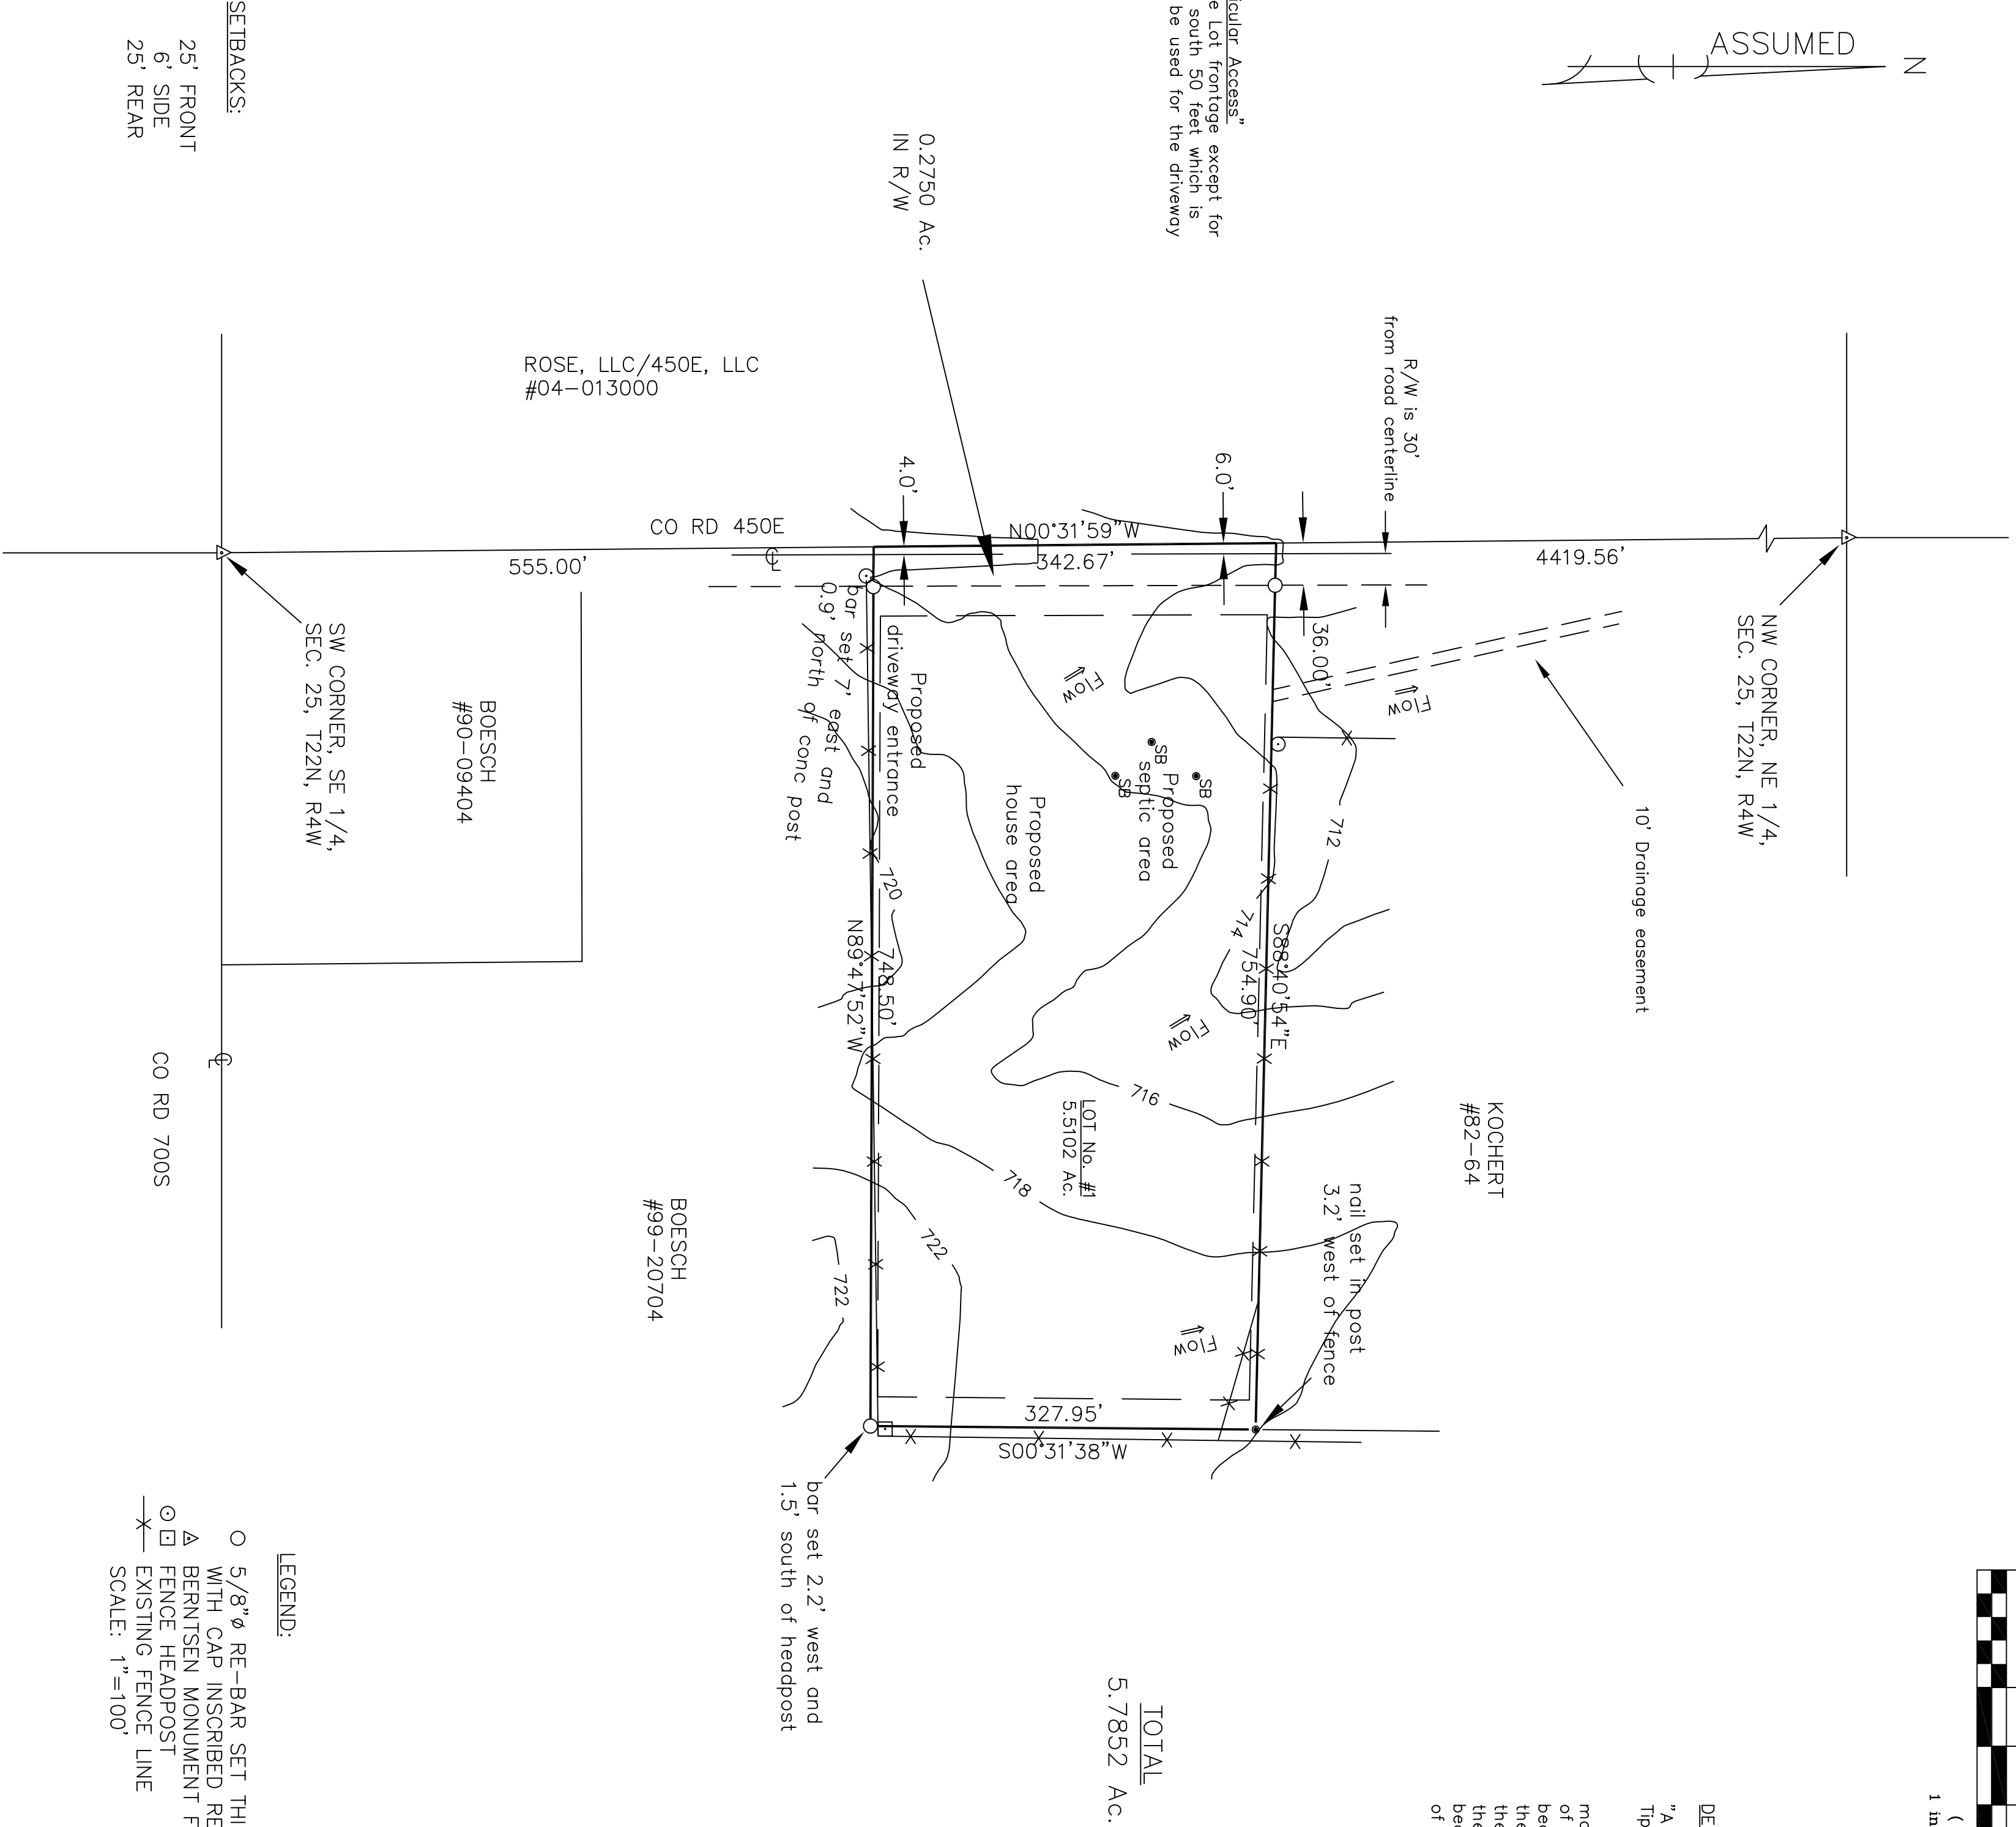

DESCRIPTION:
"A part of the SE 1/4, Section 25, T22N, R4W, 2nd P.M., Wyo Township, Tippecanoe County, Indiana, more particularly described as follows:
From the SW corner of said quarter, marked by a berritsen monument, proceed thence N 00° 31' 59" W (assumed bearings) a distance of 555.00 feet along the west line of said quarter to the point of beginning; thence (1) continue on said line a distance of 342.67 feet; thence (2) S 88° 40' 54" E a distance of 754.90 feet to an iron bar; thence (3) S 00° 31' 38" W a distance of 327.95 feet to an iron bar; thence (4) N 89° 47' 52" W a distance of 748.50 feet to the point of beginning, containing 5.7852 acres and being subject to the right-of-way of County Road 450E."

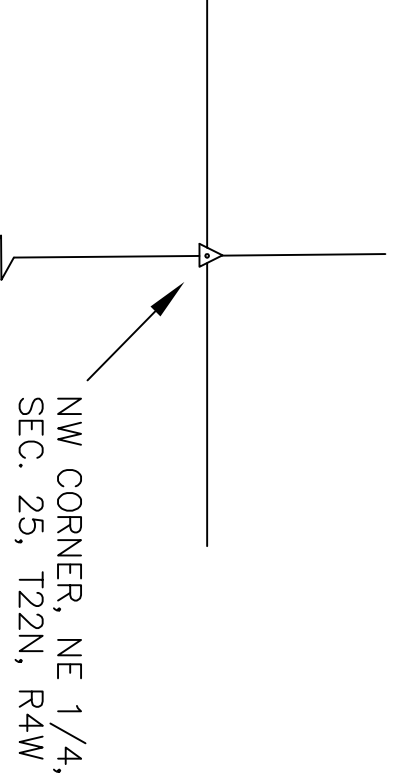

DRAINAGE EASEMENT
DETAIL

- LEGEND:
- O 5/8" RE-BAR SET THIS SURVEY WITH CAP INSCRIBED R/W S0420
 - Δ BERRITSEN MONUMENT FOUND IN PLACE
 - FENCE HEADPOST
 - X— EXISTING FENCE LINE
- SCALE: 1"=100'

SKETCH PLAN
OF
CAINE FARMS
ADDITION


SETBACKS:

- 25' FRONT
- 6' SIDE
- 25' REAR

Field work was completed on July 3, 2012.
All markers were set flush with ground surface.
ORIGINAL DRAWING
MADE ON 24"X36"

AUDITOR'S KEY NO.:
144-02800-0171

OWNER'S ADDRESS:
ROBERT L. & MARJORIE U. KOCHERT
6705S 450E
LAFAYETTE, IN 47909

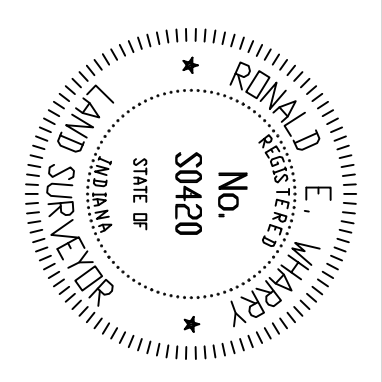

ROBERT KOCHERT		TIPPECANOE COUNTY	
WEA TOWNSHIP	MOSES SURVEYING	SURVEYING and ENGINEERING	
1357 EAST WABASH STREET		FRANKFORT, IN 46041	
SKETCH PLAN		SCALE: 1"=100'	DRAWN: RON WHARRY
JULY 13, 2012	Ronald E. Wharry		JOB NO. 12-117P

REVISED: AUGUST 27, 2012
SHEET NO. 1 OF 1